


PLAN DE INCADRARE IN TARLA

SCARA 1:5.000

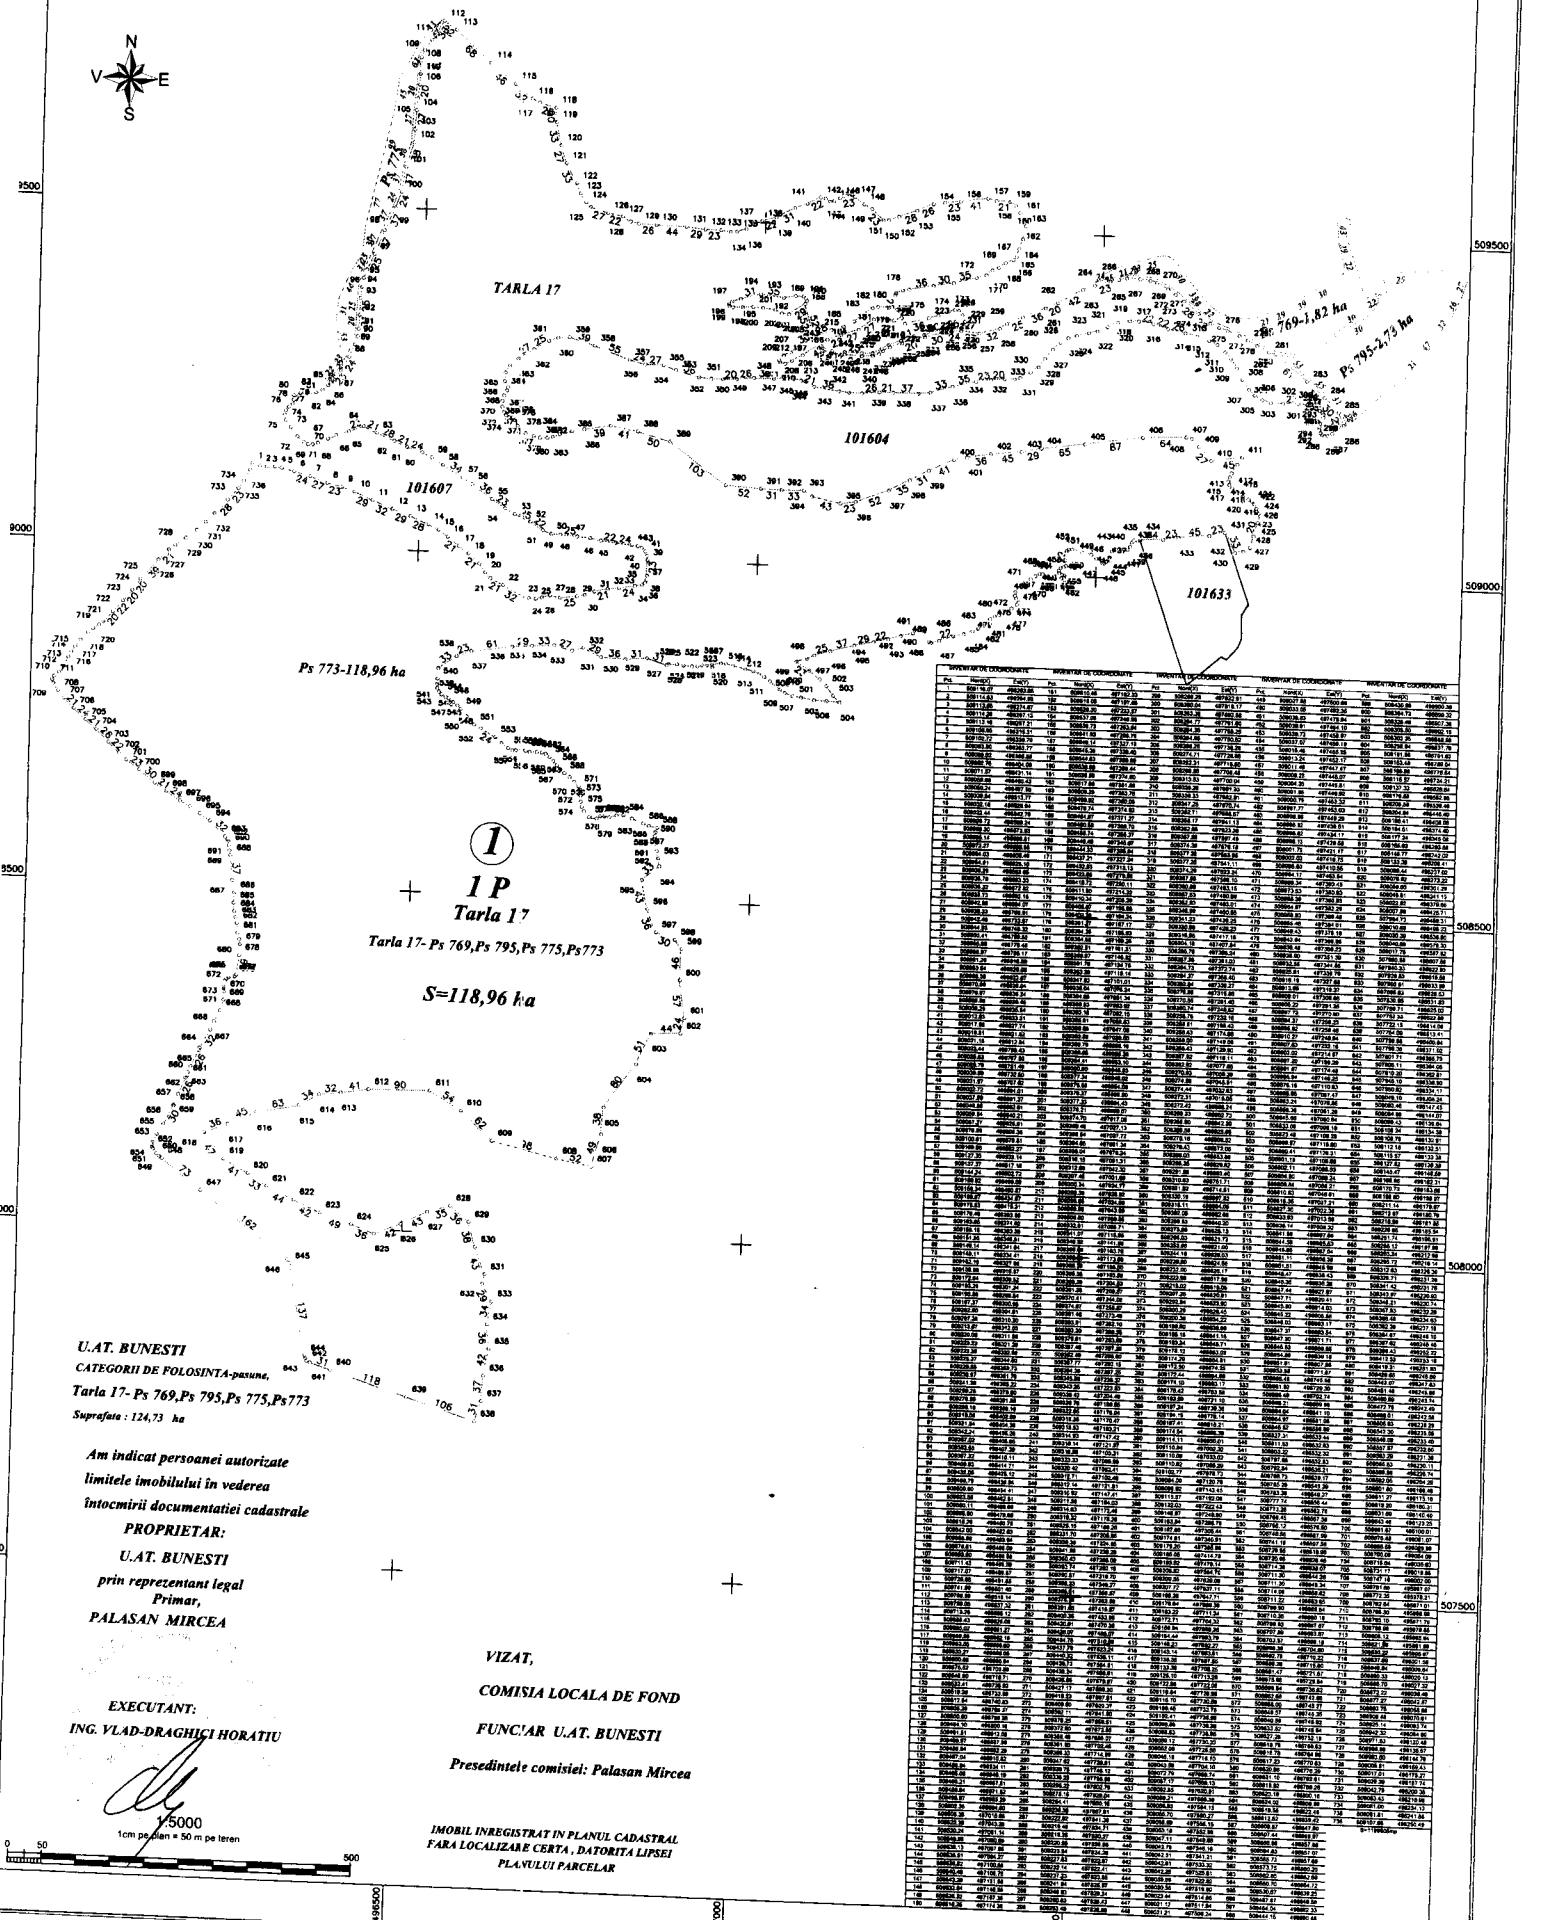

Ps 773-118,96 ha

I

IP

Tarla 17

Tarla 17- Ps 769, Ps 795, Ps 775, Ps 773

S=118,96 ha


U.A.T. BUNESTI
 CATEGORIE DE FOLOSINTA-pasune,
 Tarla 17- Ps 769, Ps 795, Ps 775, Ps 773
 Suprafata : 124,73 ha

Am indicat persoanei autorizate
 limitele imobilului in vederea
 intocmirii documentatiei cadastrale

PROPRIETAR:
 U.A.T. BUNESTI
 prin reprezentant legal
 Primar,
PALASAN MIRCEA

EXECUTANT:
 ING. VLAD-DRAGHICI HORATIU

[Signature]

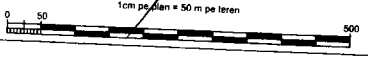

VIZAT,
COMISIA LOCALA DE FOND
FUNC'AR U.A.T. BUNESTI
 Presedinte comisi: Palasan Mircea

IMOBIL INREGISTRAT IN PLANUL CADASTRAL
 FARA LOCALIZARE CERTA, DATORITA LIPSEI
 PLANULUI PARCELAR

PS	NUMARUL DE DOCUMENTATIE	NUMARUL DE COORDONATE	NUMARUL DE COORDONATE	NUMARUL DE COORDONATE	NUMARUL DE COORDONATE
101604
101607
101633
101634
...

